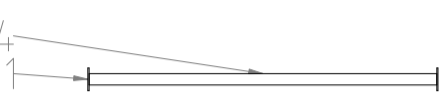

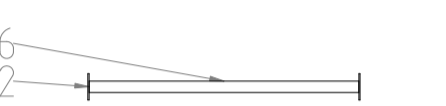

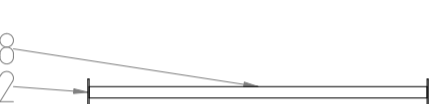
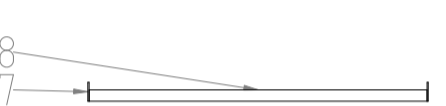



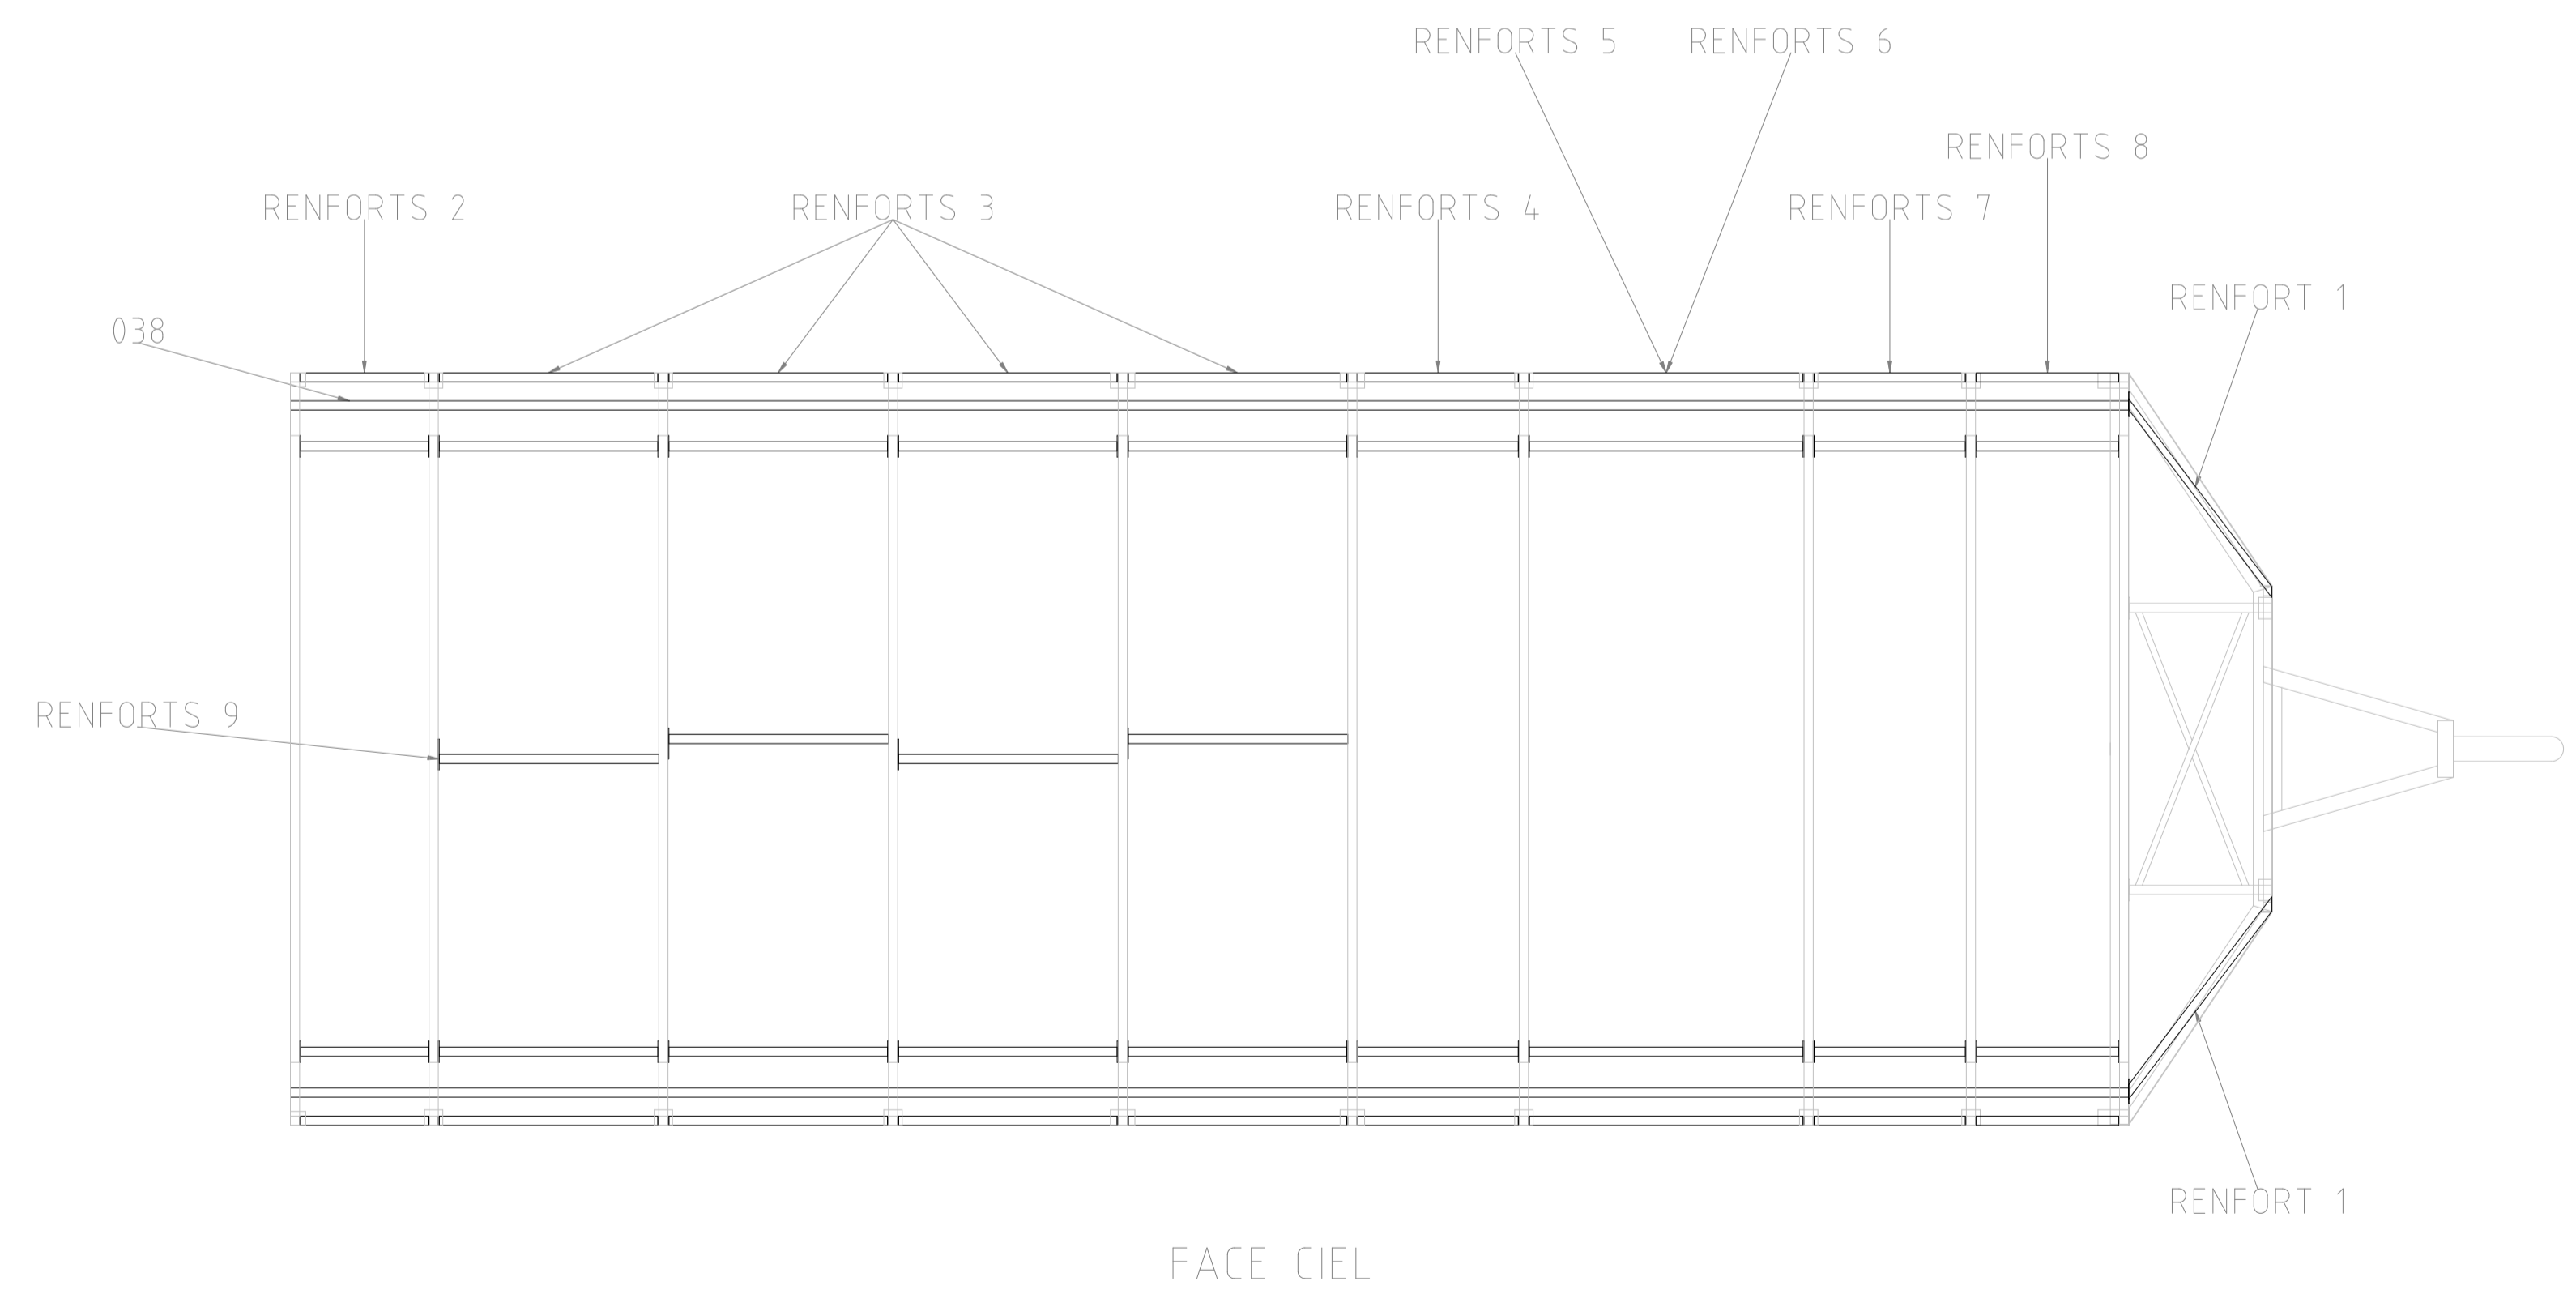
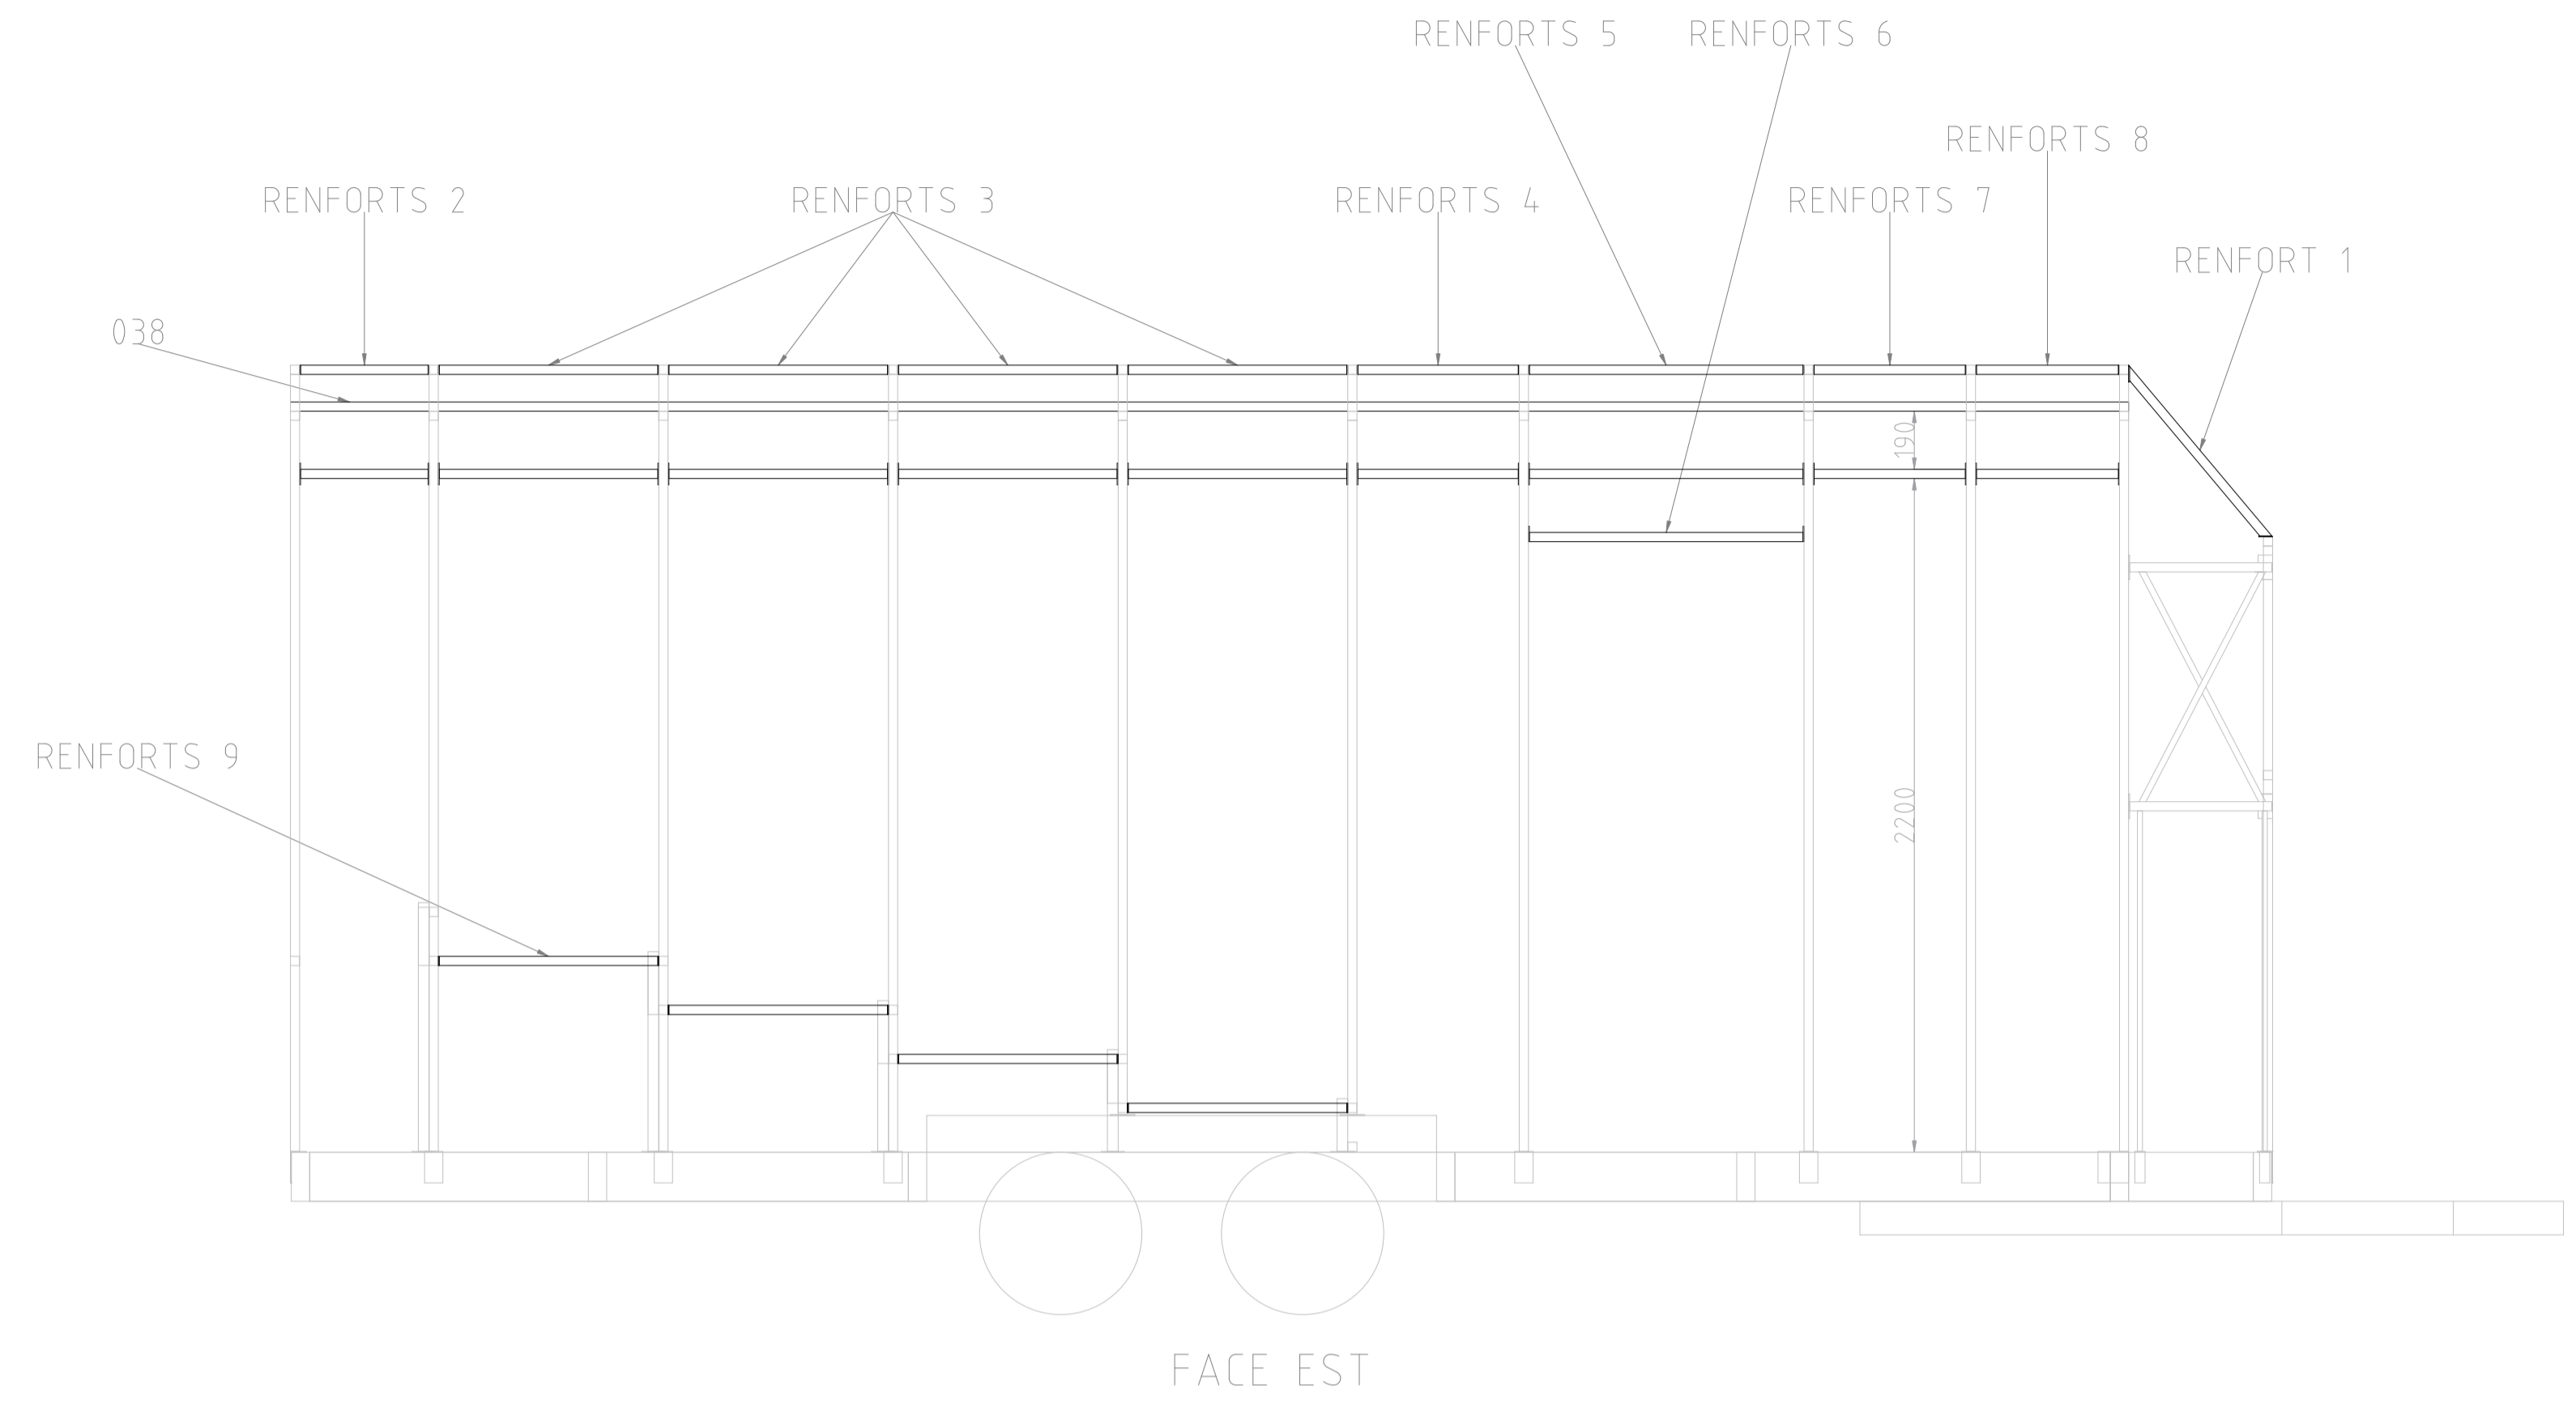


- 024
201  2 × RENFORT 1
- 025
202  4 × RENFORT 2
- 026
202  16 × RENFORT 3
- 027
202  4 × RENFORT 4
- 028
202  4 × RENFORT 5
- 028
207  2 × RENFORT 6
- 029
202  4 × RENFORT 7
- 030
202  4 × RENFORT 8
- 208
031  4 × RENFORT 9



(0XX) CARRÉ ALU 30 EP 2

(2XX) PLAR ALU EP 3

RENFORTS DÉTAIL

remorque-renforts.pdf

RENFORTS

A1

ECHELLE 1:20 (5cm = 1m)
les longueurs sont en mm

